

PROGRAM DIPLOMA IV TEKNIK SIPIL
 SEKOLAH VOKASI
 UNIVERSITAS GADJAH MADA
 JLN. YACARANDA SEKIP UNIT IV YOGYAKARTA
 TLP (0274) 522126, FAX (0274) 545193

PENILAIAN KONDISI
 INFRASTRUKTUR KEAIRAN
 2020

DISETUJUI
 DOSEN

RIAN MANTASA SALVE P., S.T.M.T.
 NIDN. 0017059302

DIPERIKSA
 ASISTEN


ARYANTI KARLINA N., S.TR.IT.


DIGAMBAR
 MAHASISWA

ARDIAN ARIE KURNIAWAN
 NIM. 17/415319/SV/13184

NO	NAMA GAMBAR	SKALA
1.	PETA JARINGAN IRIGASI	1:25000

KODE	NO LEMBAR	JML LEMBAR
	01	03

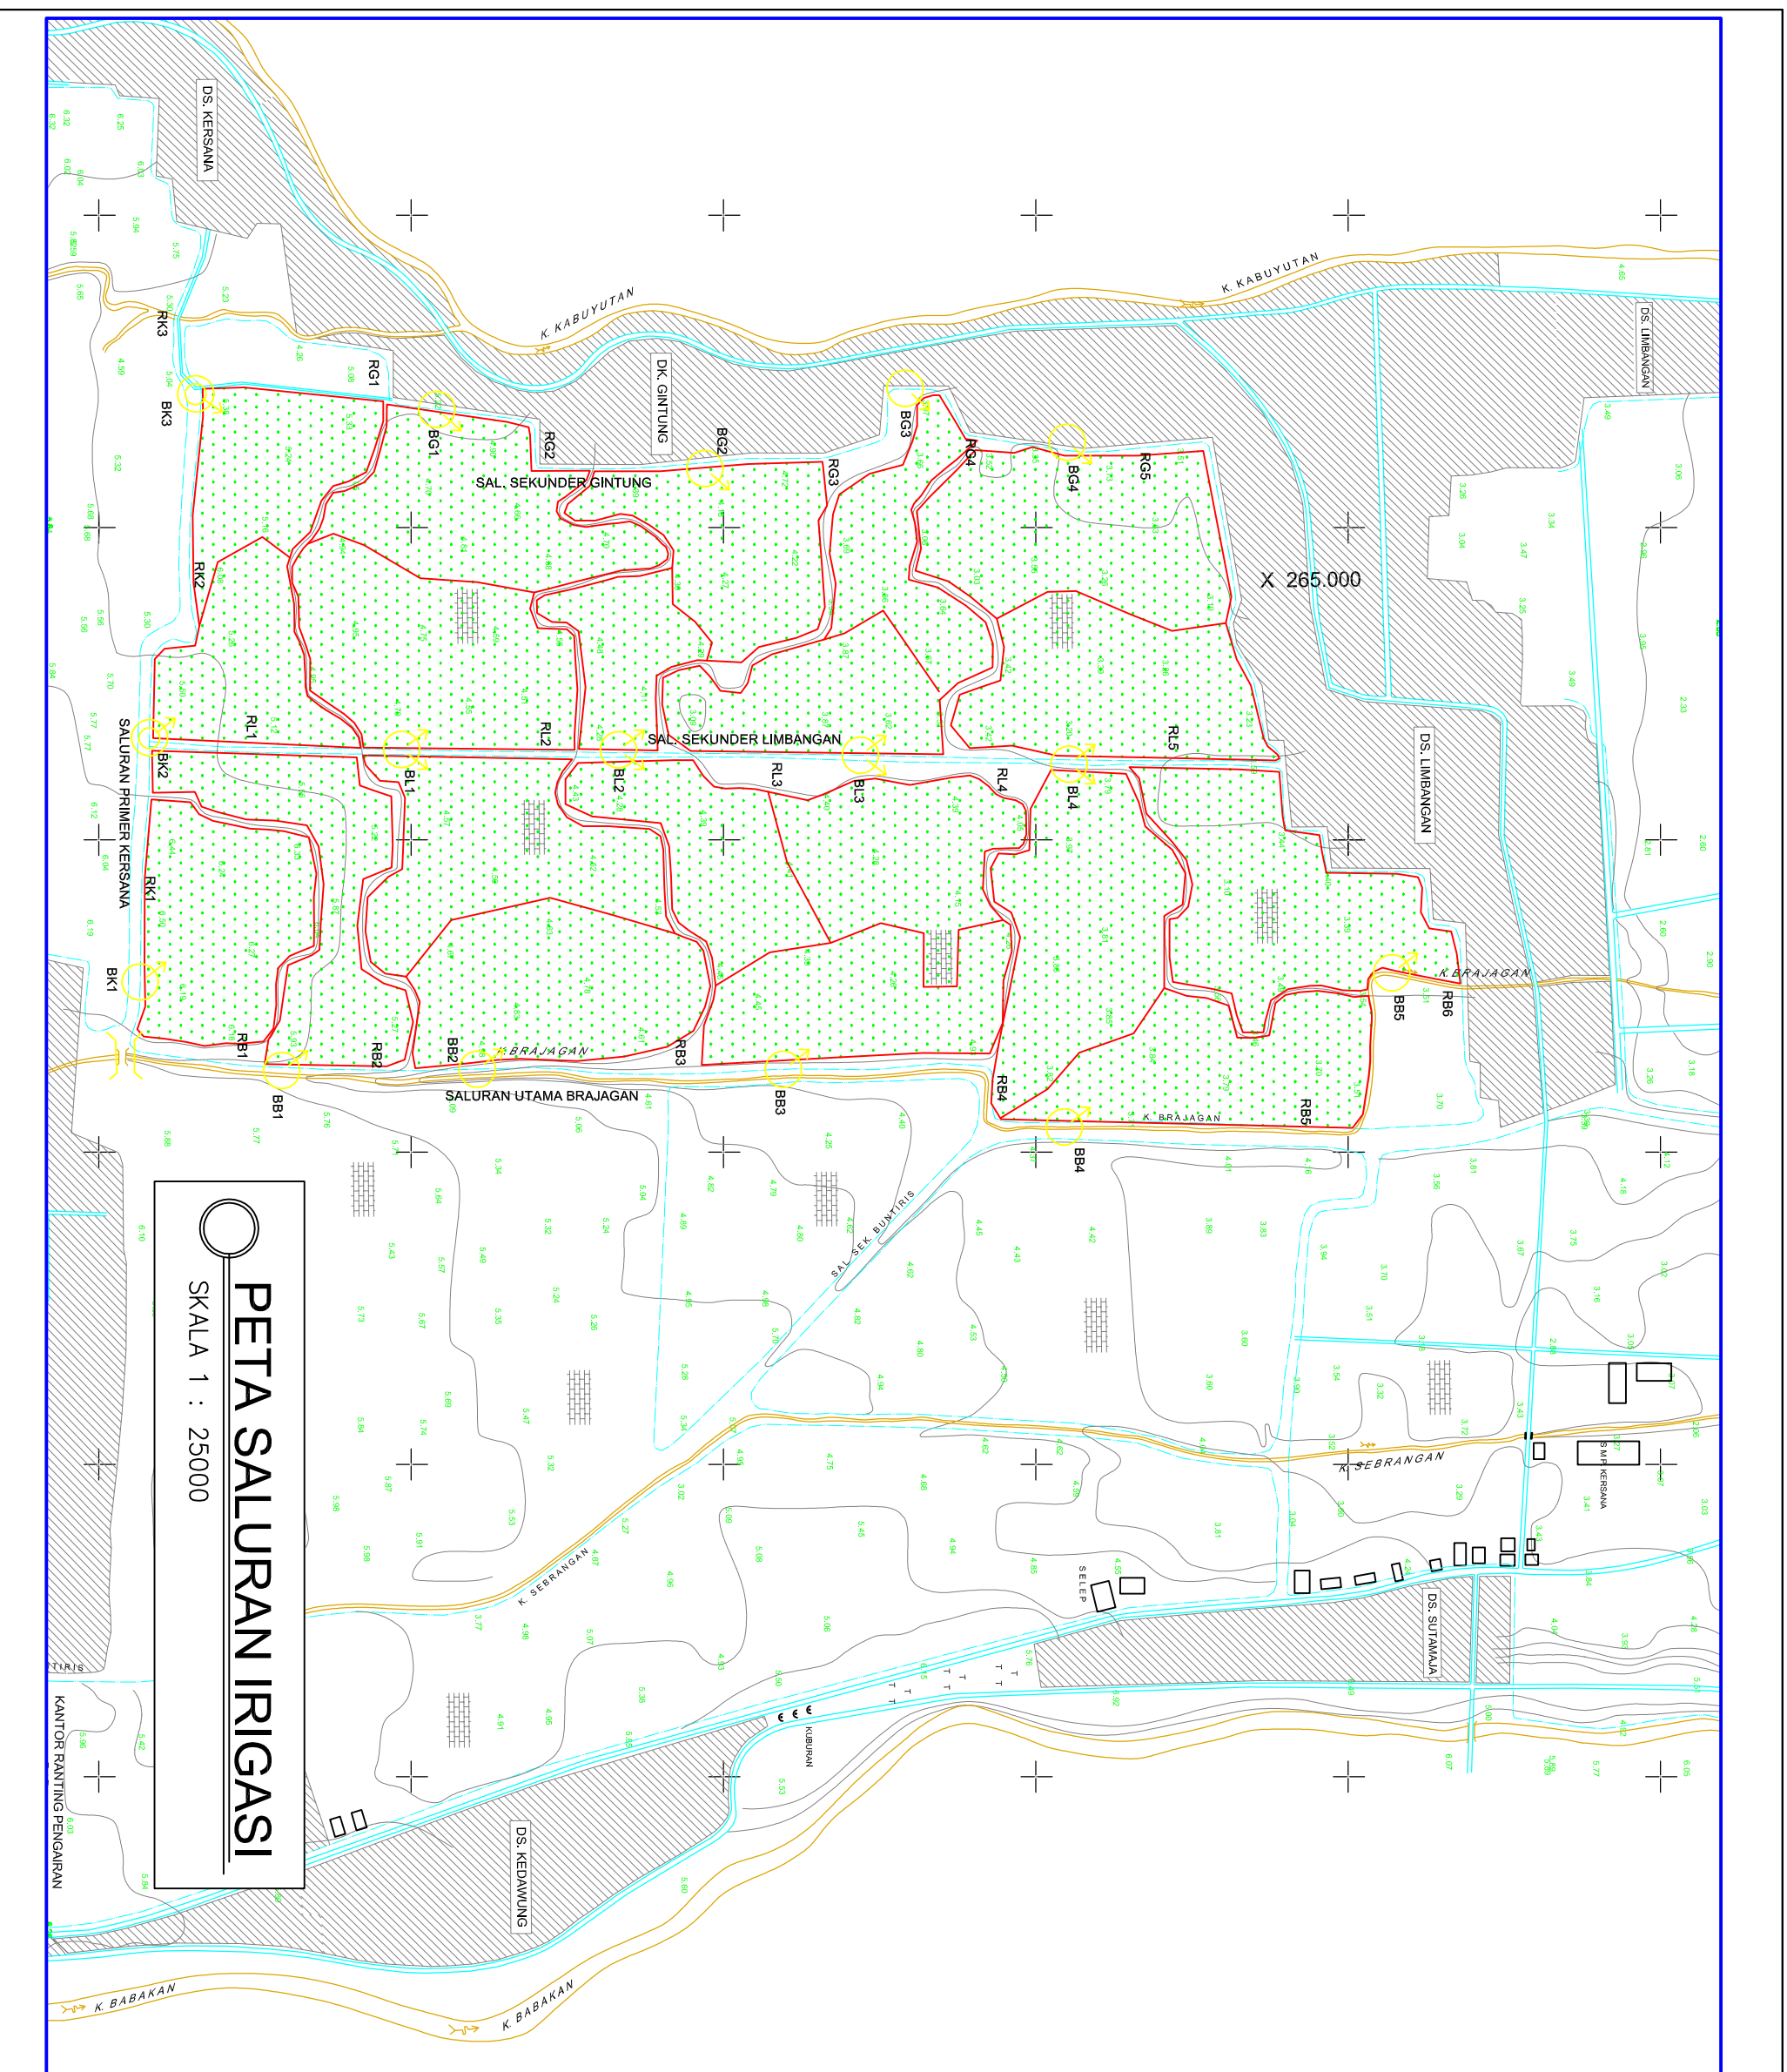

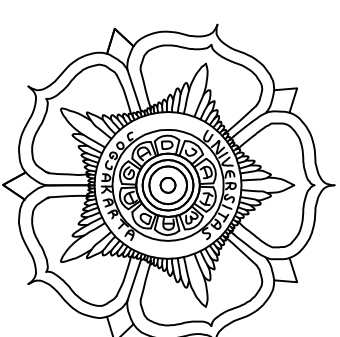

PROGRAM DIPLOMA IV TEKNIK SIPIL
SEKOLAH VOKASI
UNIVERSITAS GADJAH MADA
JUN. YACARANDA SEKIP UNIT IV YOGYAKARTA
TLP (0274) 522126, FAX (0274) 545193

PENILAIAN KONDISI
INFRASTRUKTUR KEAIRAN
2020

DISETUJUI
DOSEN

RIAN MANTASA SALVE P., S.T.M.T.
NIDN. 0017059302

DIPERIKSA
ASISTEN

ARYANTI KARLINA N., S.T.R.T.


DIGAMBAR
MAHASISWA

ARDIAN ARIE KURNIAWAN
NIM. 17/415319/SV/13184

NO	NAMA GAMBAR	SKALA
1.	SKEMA JARINGAN IIRIGASI 1	1:25000


KODE	NO LEMBAR	JML LEMBAR
	02	03

LEGENDA	
	Bangunan Sadapp
	Bangunan Bagi
	Bangunan bagi dengan pintu sadap

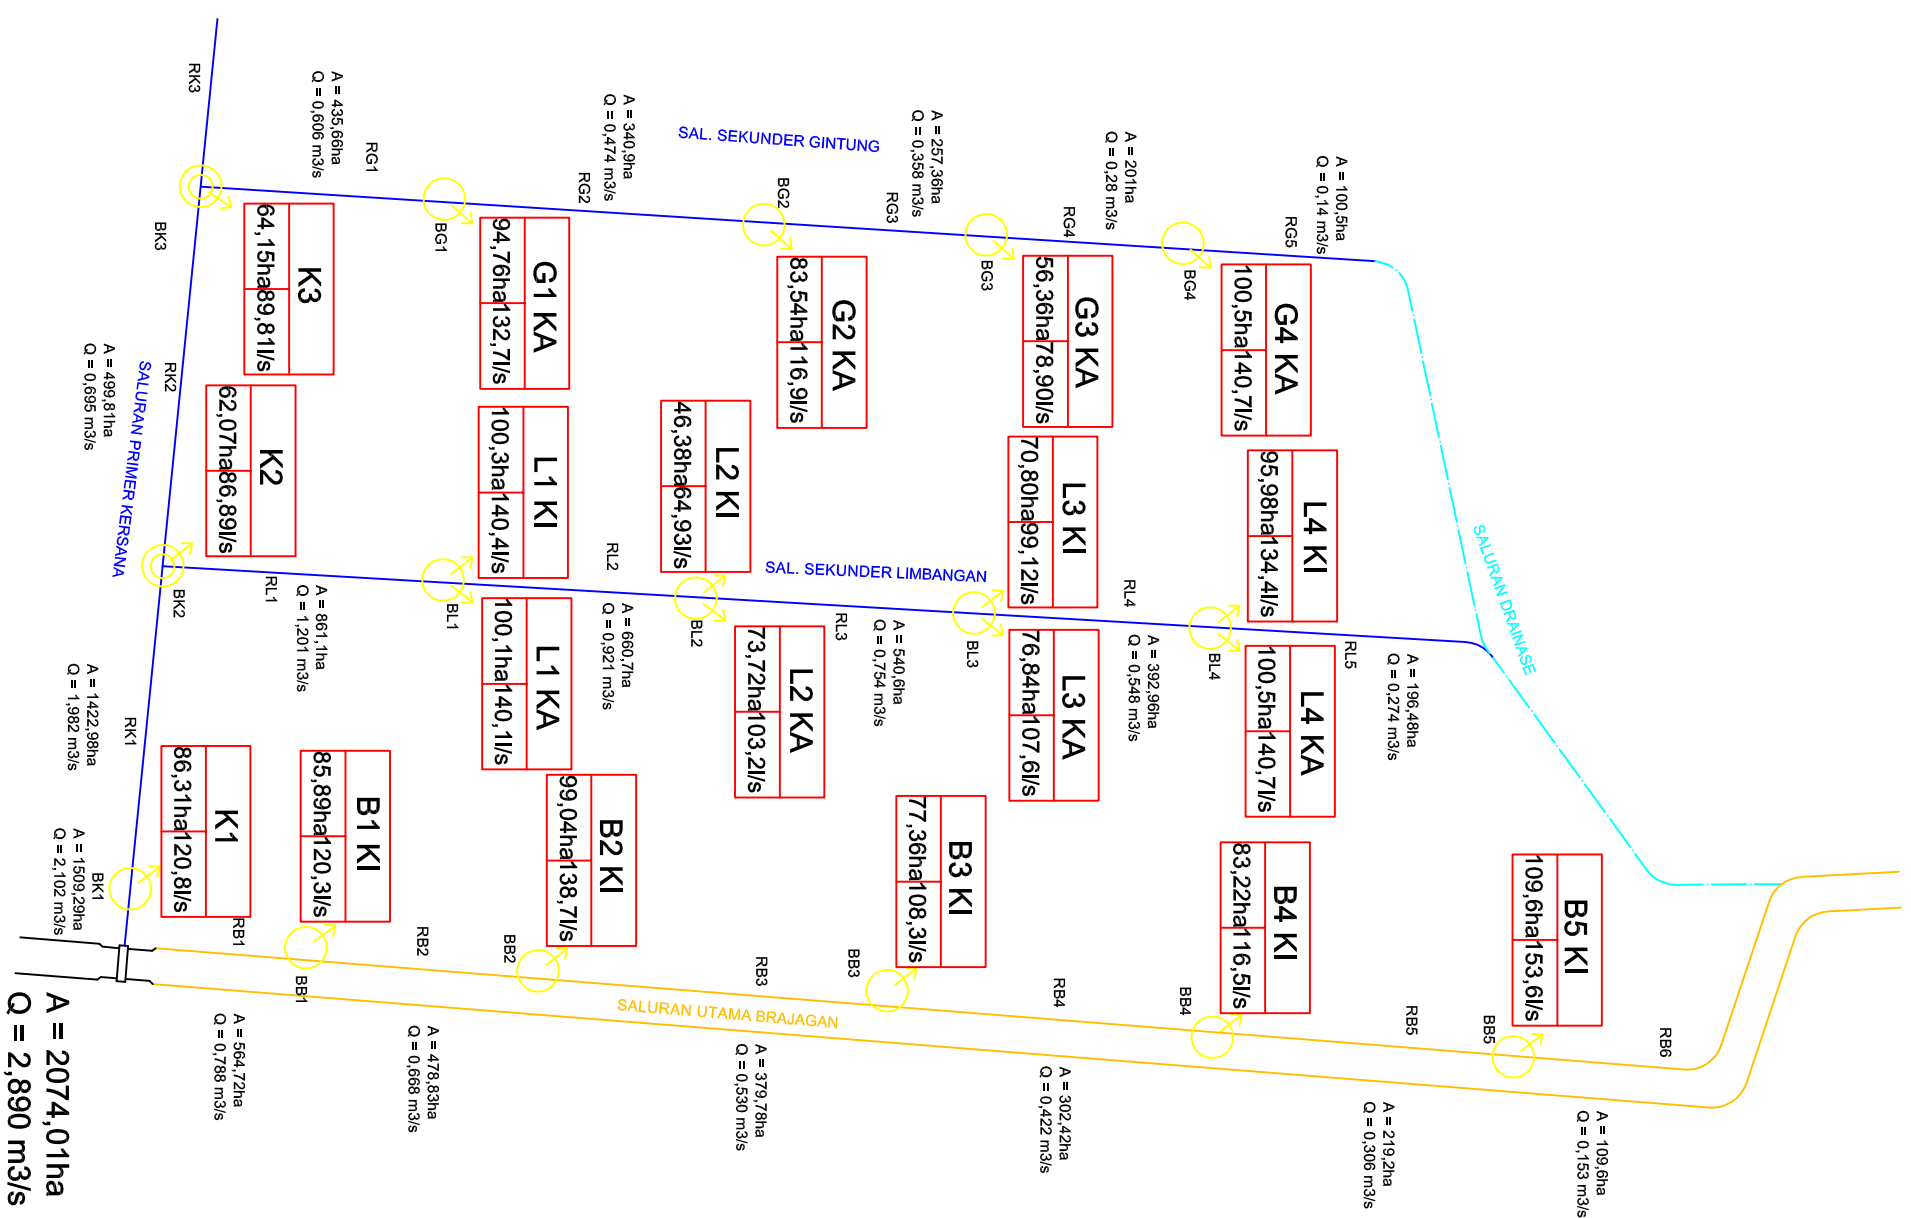

SKEMA JARINGAN IIRIGASI 1


SKALA 1 : 25000

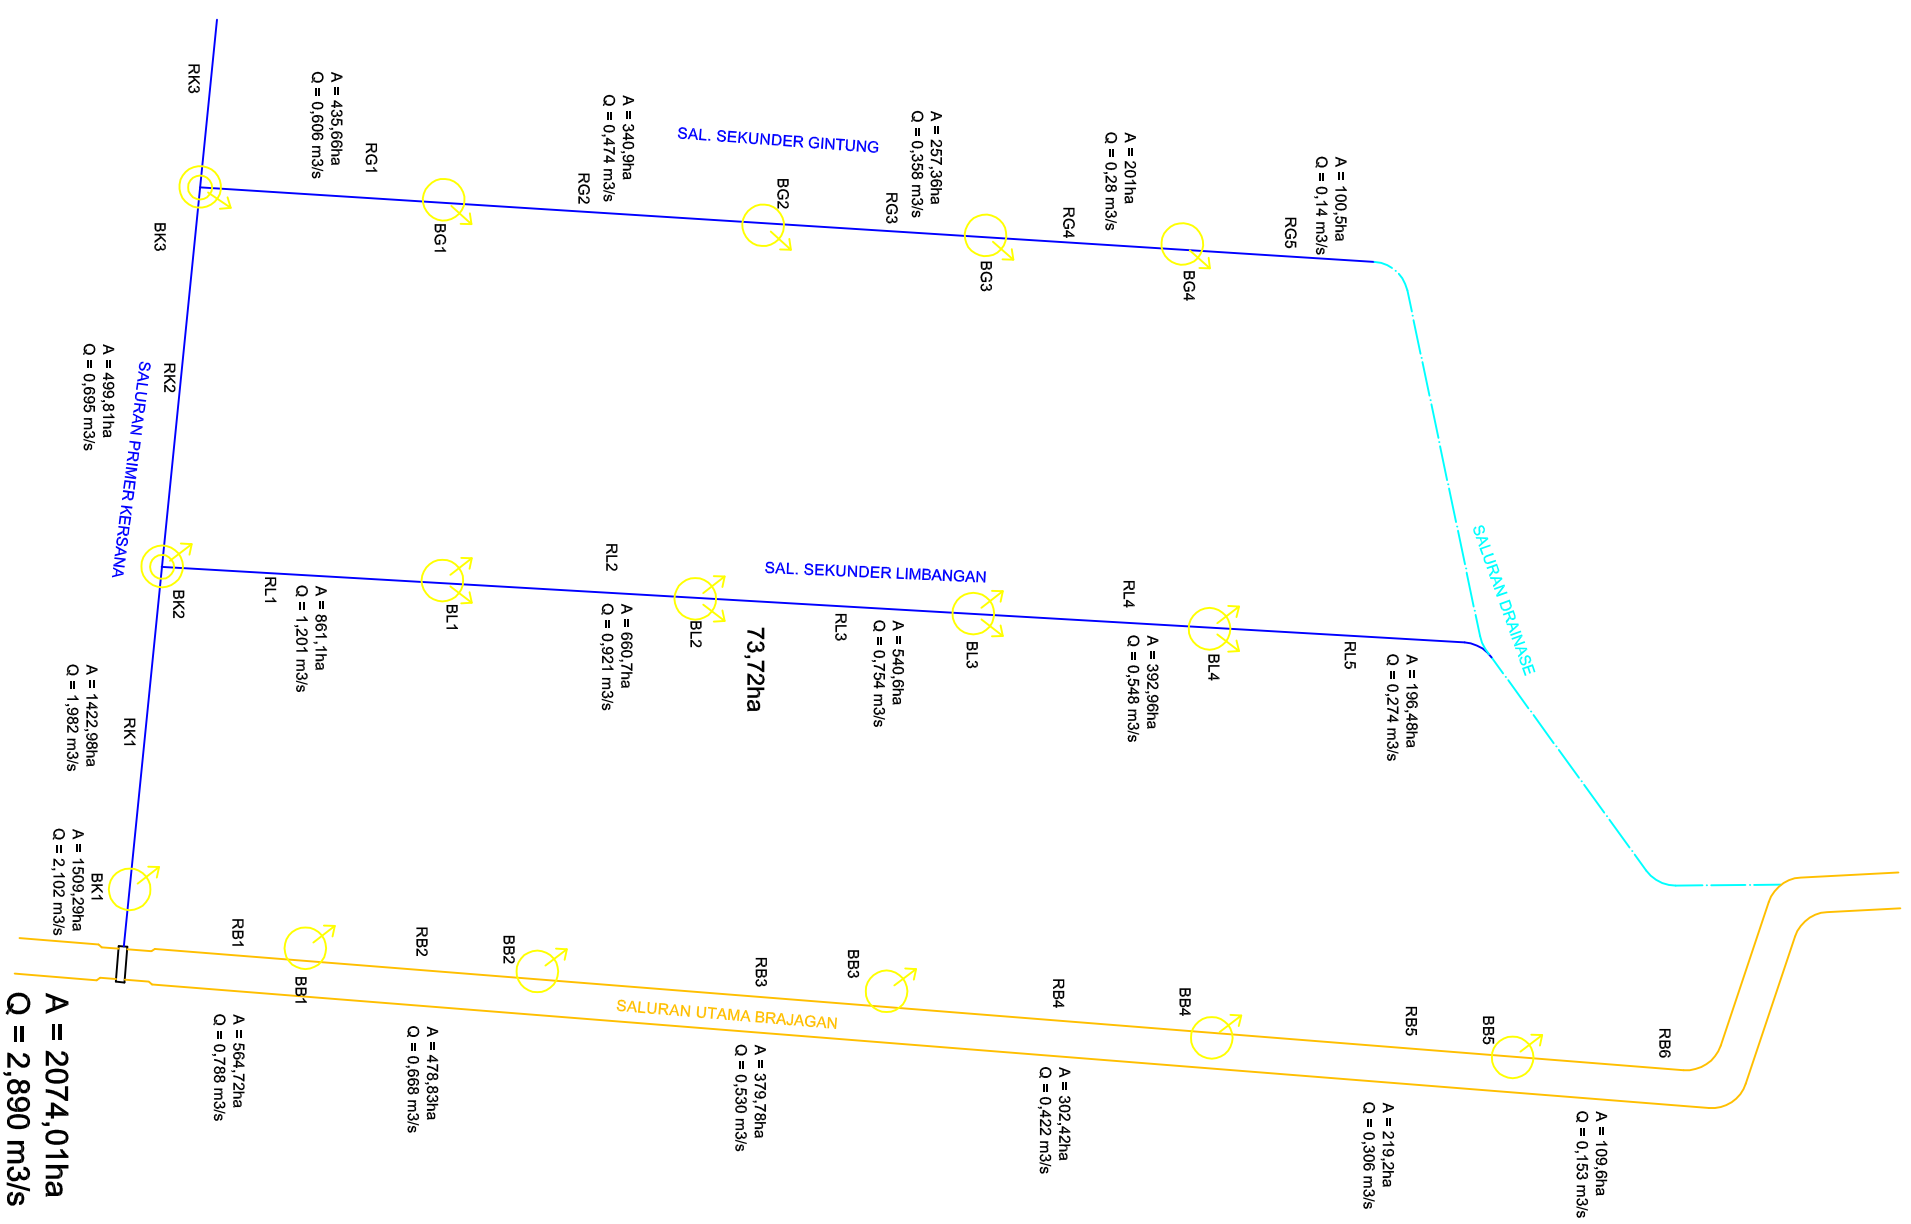

LEGENDA	
	Bangunan Saddap
	Bangunan Bagi
	Bangunan bagi dengan pintu sadap

SKEMA JARINGAN IRIGASI 2

SKALA 1 : 25000

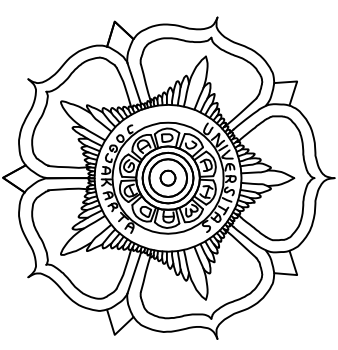		
PROGRAM DIPLOMA IV TEKNIK SIPIL SEKOLAH VOKASI UNIVERSITAS GADJAH MADA JLN. YACARANDA SEKIP UNIT IV YOGYAKARTA TLP (0274) 522126, FAX (0274) 545193		
PENILAIAN KONDISI INFRASTRUKTUR KEAIRAN 2020		
DISETUJUI DOSEN		
RIAN MANTASA SALVE P., S.T.M.T. NIDN. 0017059302		
DIPERIKSA ASISTEN		
ARYANTI KARLINA N., S.TR.IT. DIGAMBAR MAHASISWA		
ARDIAN ARIE KURNIAWAN NIM. 17/415319/SV/13184		
NO	NAMA GAMBAR	SKALA
1.	SKEMA JARINGAN IRIGASI 2	1:25000
KODE	NO LEMBAR	JML LEMBAR
	03	03